
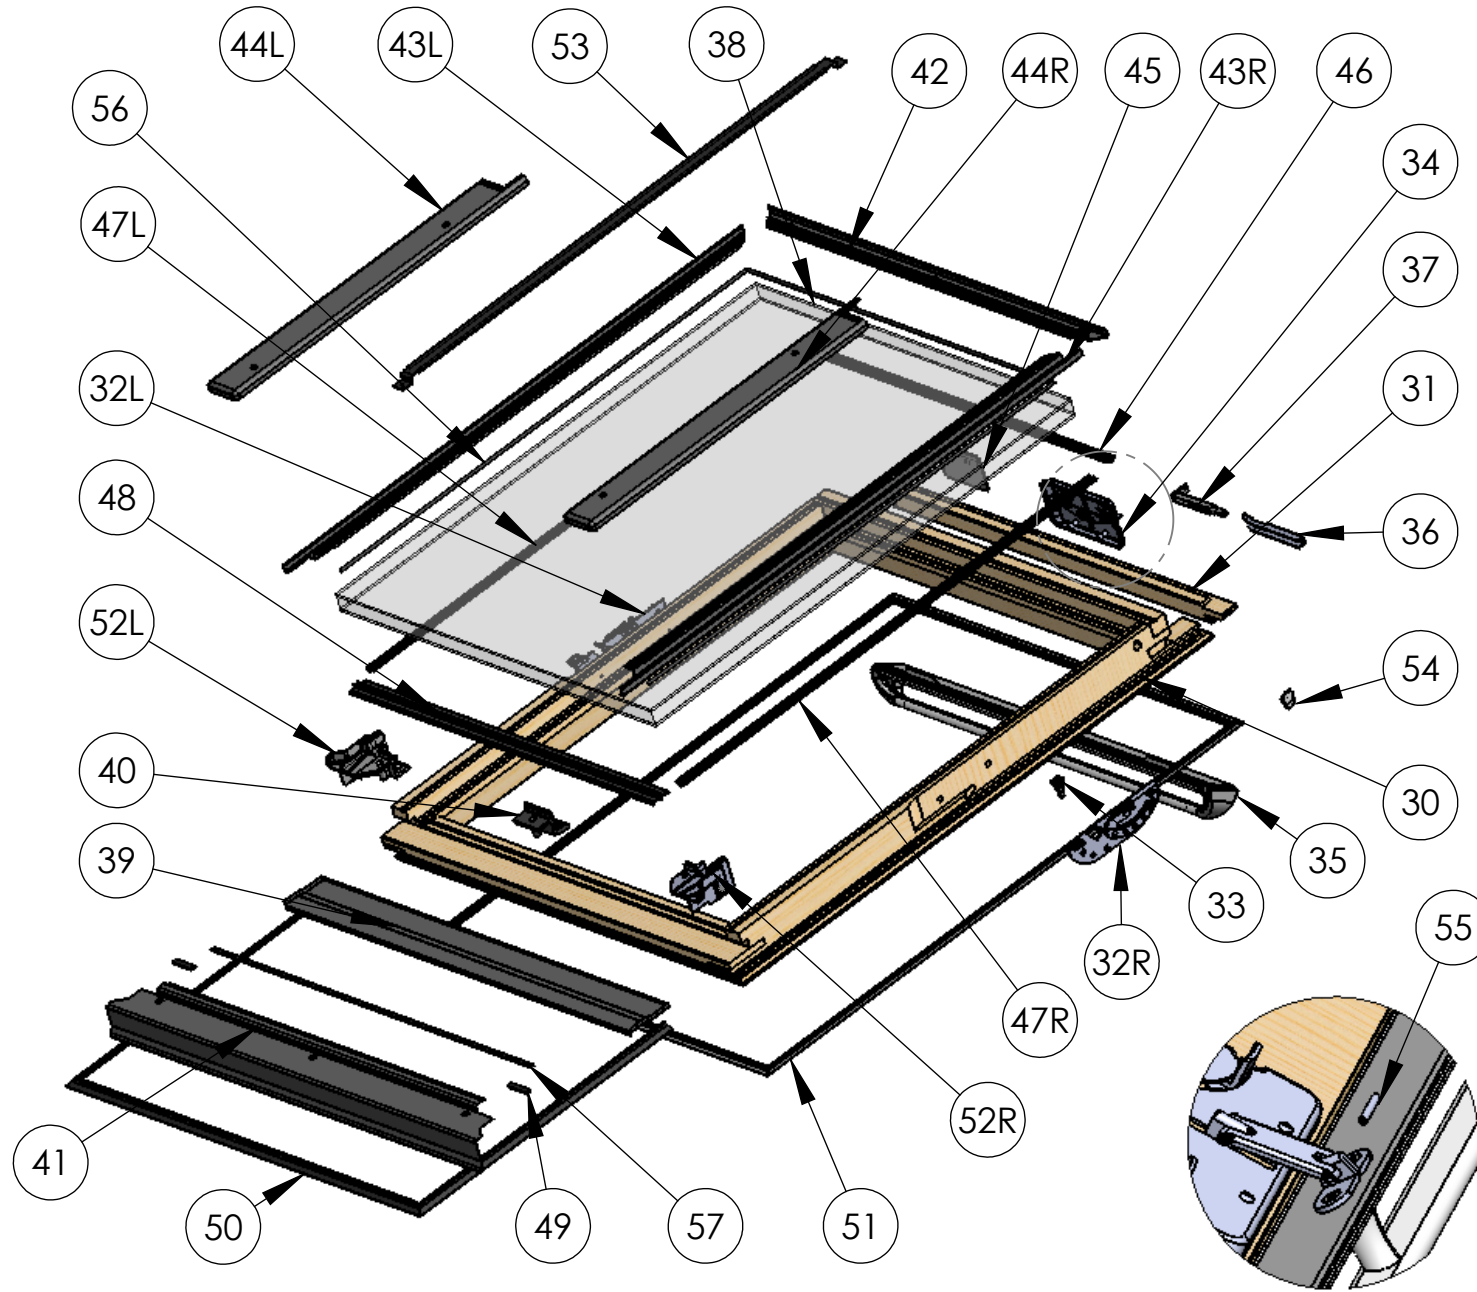


Keylite Roof Windows Ltd.
Derryloran Industrial State
Sandholes Road, Cookstown
BT80 9LU
Tel: 028 7675 8921 Fax: 028 8675 8923


Keylite Roof Windows - Central Pivot Part List

Name:
Adress:

Contact Tel:
Contact Fax:

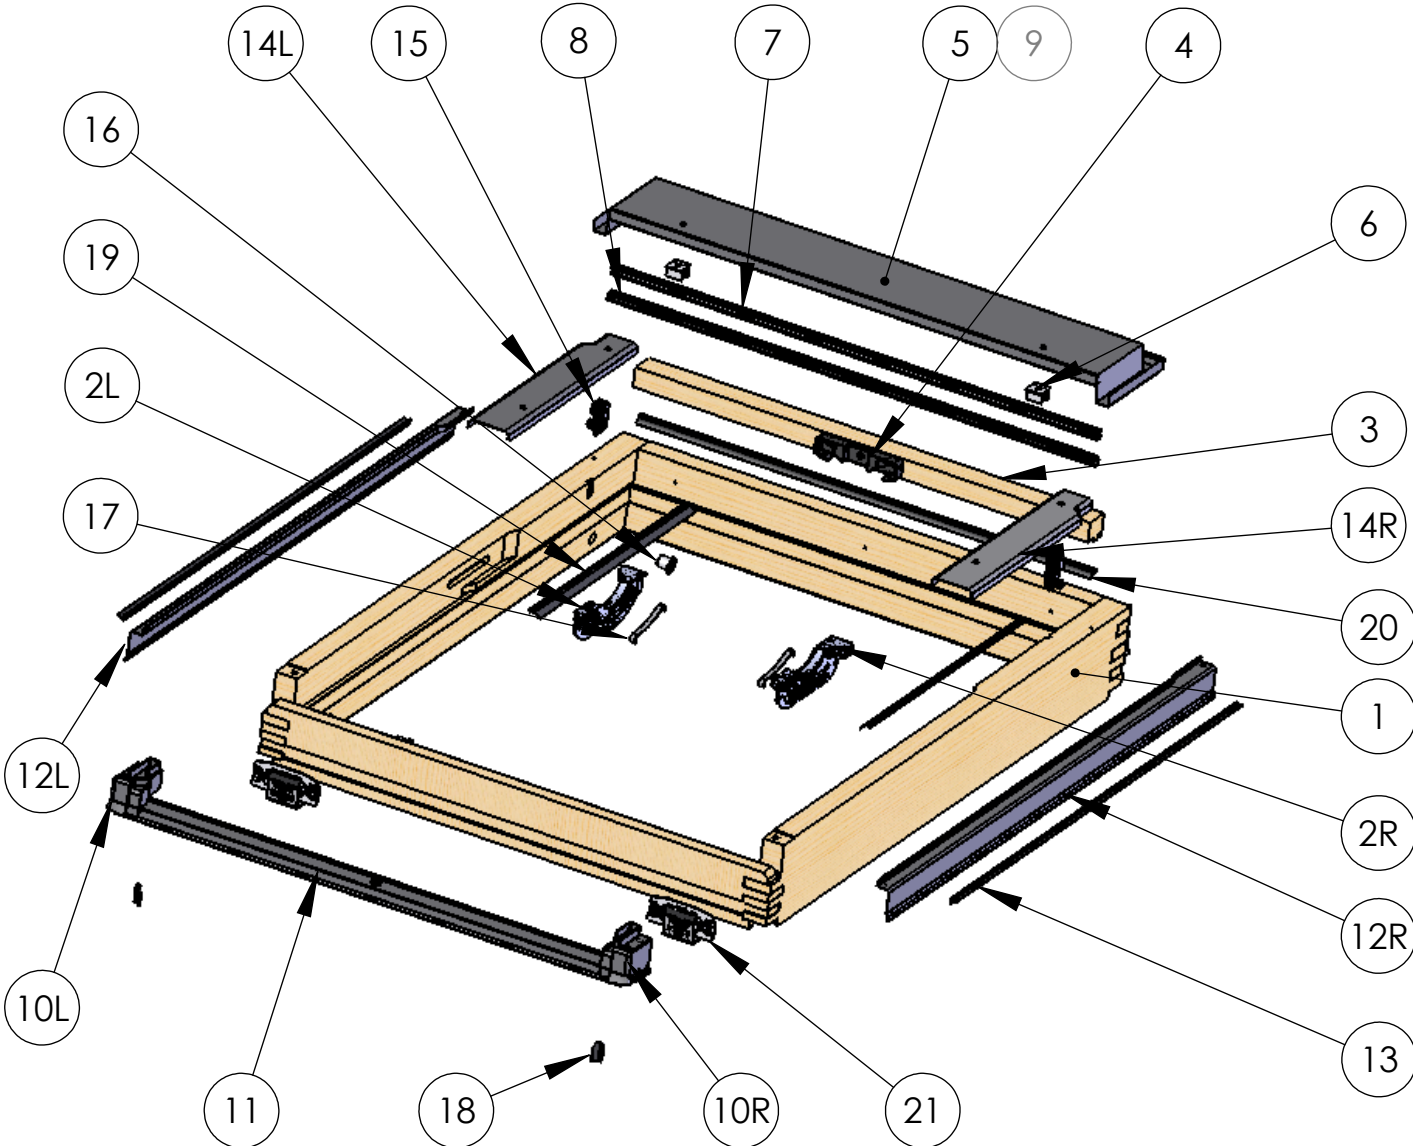

Part No.	Part Name	Part No.	Part Name
1	Frame Timber	13	Frame Side Seal
2	Frame Hinge L&R	14	Frame C-Channel L&R
3	Latch Keep Timber	15	Sash Guide Piece
4	Latch Keep Plastic	16	Thimble
5	Hood Flashing	17	Frame Hinge Spring
6	Hood Strip Hold. Bracket	18	Frame End Cap Rubber
7	Hood Strip	19	Frame Side Seal
8	Hood Seal	20	Latch Keep Timber Seal
9	Fly Mesh	21	Flick Fit Bracket
10	Frame End Cap L&R		
11	Bottom Frame Piece		
12	Frame Side Flashing L&R		

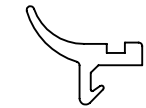


20



13



19/50

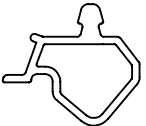

8

46/47



48



51



49



Part No.	Part Name
30	Sash Timber
31	Top Rail
32	Sash Hinge L&R
33	Traffic Cone
34	Latch
35	Vent Flap Handle
36	Locking Bolt Housing
37	Locking Bolt Plastic
38	Glazing Unit
39	Lower Glazing Piece
40	Glazing Boss
42	Glazing Border Top
41	Upper Glazing Piece
43	Glazing Border L&R
44	Sash C-Channel L&R

Part No.	Part Name
45	Window ID Card
46	Glazing Seal Top
47	Glazing Seal L&R
48	Glazing Seal Bottom
49	P-Seal
50	Sash Side/Bottom Seal
51	Second. Weather Seal
52	Sash End Cap L&R
53	Georgian Bar (CW)
54	Sash Guide Plug
55	Spring Pin
56	Mastic ϕ 4
57	Mastic 1,5x9